
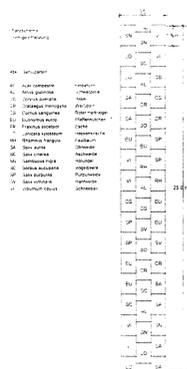



Pflanzschema

[siehe textliche Festsetzung Nr. 3.2.]

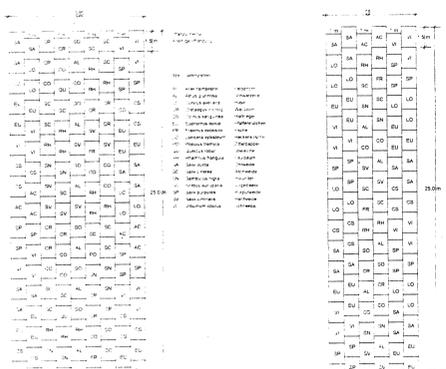

Bebauungsplan Nr. 77

Maßstab 1:1000

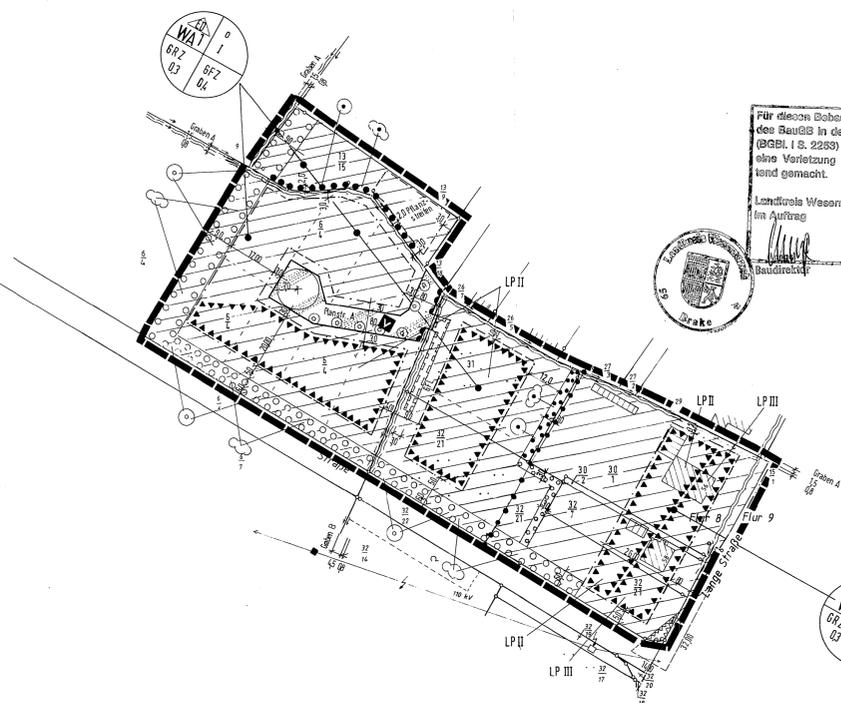

Für diesen Bebauungsplan wird gemäß § 11 Abs. 3 des BauGB in der Fassung vom 8. Dezember 1996 (BGBI. I S. 2263) mit Verfügung vom 18.04.94 eine Verletzung von Rechtsvorschriften nicht geltend gemacht.

Landkreis Wesermarsch Brake 18.04.94 im Auftrag Bauamt


Textliche Festsetzungen

- List of text-based regulations regarding building standards, zoning, and environmental protection.

Nachrichtliche Übernahme

- List of regulations being adopted from other legal sources, such as the Building Ordinance of 1990.

Grabenschema/Röhrichtzone

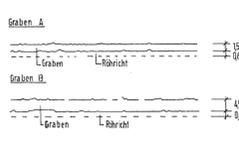


Planzeichenerklärung

Detailed legend for the planning symbols, including categories for building types, traffic, green spaces, and water management.

Bebauungsplan

NR. 77 der Stadt Nordenham [Gebiet südlich der Inselstrasse]

Übersichtsplan 1:5000

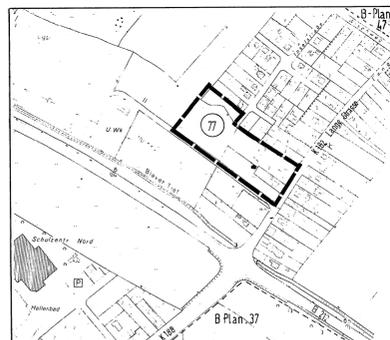

Grundriss Deutsche Grundkarte 1:5000

Administrative section containing the preamble, procedural notes, and official signatures of the mayor and city director.

Administrative section containing the planning application details, dates, and official stamps from the city of Nordenham.

Administrative section containing the approval process, including dates and official stamps from the city of Nordenham.